



Renegade Motorhomes & Trailers

52216 SR 15, Bristol, Indiana 46507 USA

Tel 574.848.1126 www.renegaderv.com Fax 574.848.1127

Trailer Sales Order

KIBBI# T02-1911 C
Order Date: 11/4/2014 **MODEL#** KIG40TA
REP Jack **G.V.W.R.** 25,998
Customer: Used 2015

FOR Westside Motorcoach
 11201 S. Grant Hwy
 Marengo, IL 60152
Phone: (847) 812-2972
Fax: (815) 923-0101

VIN 1K9500V34F1160210


Options

2015 Base	102"Wx137"Hx40'L	X
Additional Height		X
MATCHING Truck	K08-2569	X
Axle	(3) 8K	X
Brakes	Elect/Hyd.	X
Suspension	Air Ride	X
Tire Size	215/75R 17.5	X
Wheels	HWT Aluminum	X
Spare Tire	and Rim & Hanger	X
Coupler	2 5/16	X
Hitch	GN	X
Frame	6" I-Beam - Steel	X
Beavertail	4'	X
Jack(s)	(2) 12K# Elec/Hydr.	X
Flooring	(40) Plank	X
Exterior Color	White w/SS Corners, Rub rail	X
Axle Tear Drops		X
Hydraulic Lift	16'	X
Hydraulic Open/Close		
Side Door - 54" x 76 Double Door		X
Ramp Door - 9'x98" w/spring assist		X
Winch	5000# for Ramp Door	X
Full width Floor	10'	X
Electric Package	STD 50 amp	X
Power Convertor	60 amp	X
Car Rack	12 - Add'l 30" wide	X
AM/FM/CD Stereo	w/4 Int. & 2 ext. spkrs.	X


1	Slide out Alum. Step	
2	Alum Steps (3 Treads) for GN	
3	16' Alum. Removable solid floor for lift	
4	(28) L Track - per print	
5	(2) Strap Hangers	
6	(33) 24" SS exterior trim	
7	(2) Awnings - A&E Power Weather-Pro 18' - White HW/Black Fabric	
8	(2) double Fluorescent Lts. - per print	
9	(6) 40x30 Base Cabinet - per print	
10	(2) 76x24 storage Cabinet w/1 shelf & hanger	
11	(14) 14x14 OH Cabinet - per print	
12	(1) 76x24 drawer unit - per print	
13	Lower storage Shelf in closet	
14	Escape hatch	
15	Retractable Ladder - Front wall	
16	5000# Recessed winch w/roller	
17	Install camera ordered w/truck	
18	100Gal Fresh Water tank w/pump	
19	Outside Spigot	
20	(1) Exterior Recept - C/S Rear near ramp door	
21	(1) Interior Recept - inside toolbox cabinet, on ceiling of cabinet.	
22	Motorbase style door inside at toolbox cabinet	
23	Toolbox Exterior Access Door	
24	Matching cabinets GN	
25	Install Customer Supplied Toolbox	
26	LED Scene Lts. - (2) rear, (3) C/S	
27	Keyless entry for entry door	

Subtotal	\$ -
Paint	\$ -
Options	\$ -
Total	\$ -

PRELIMINARY
 NON-PRODUCTION PRINT
 FOR R&D USE ONLY
 12/10/14

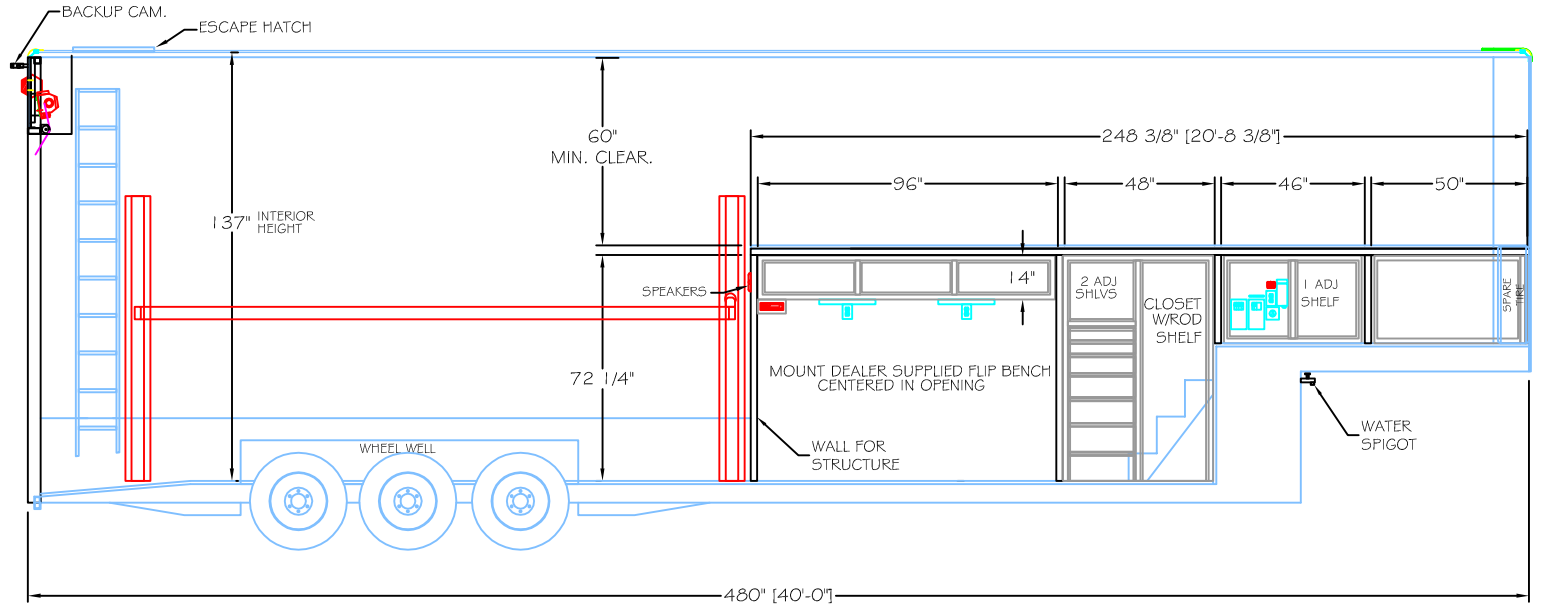

ROADSIDE INTERIOR WALL VIEW


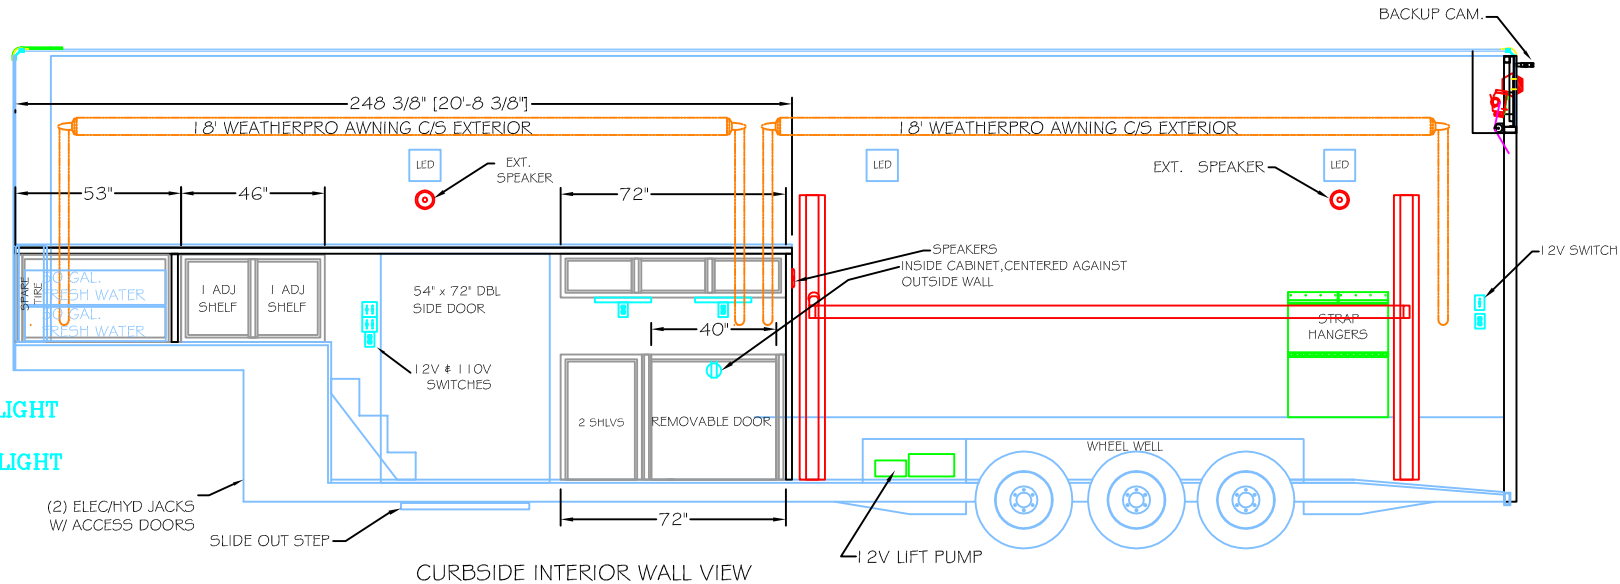


CURBSIDE INTERIOR WALL VIEW

- = LIGHT SWITCH
- = RECEPTACLE
- = 500W QUARTZ LIGHT
- = 18in. FLOURESCENT LIGHT
- = 48in. FLOURESCENT LIGHT
- = 12V LIGHT
- = AIR OUTLET

REV.	REVISION TABLE	DATE	APPROVED	TOLERANCES	NAME	DATE	Renegade / Kibbi	
A	-	-	JRE	FRACTIONAL: ±1/16	DRAWN	JRE	8/5/13	THIS DRAWING IS PROVIDED ON A CONFIDENTIAL BASIS SUBJECT TO RETURN ON DEMAND OF RENEGADEKIBBI LLC WHICH RETAINS ANY AND ALL RIGHTS ASSOCIATED WITH IT AND THE ARTICLE OR ARTICLES IT REPRESENTS. DISCLOSURE, REPRODUCTION, OR ALTERATION OF ANY PART OF THIS DRAWING OR MANUFACTURER, USE OR SALE OF THE ARTICLE OR ARTICLES REPRESENTED IS PROHIBITED WITH OUT THE PRIOR WRITTEN AUTHORIZATION OF RENEGADEKIBBI LLC.
				ANGULAR: ± degree	CHECKED			
				TWO PLACE DECIMAL: ±.010	ENG APPR.			
				ORDER REV			SIZE	DWG. NO.
				DO NOT SCALE DRAWING			-	T02-1911 - ELEVATION
					SCALE:	DATE: -/-/	SHEET 1 OF 1	

PRELIMINARY
 NON-PRODUCTION PRINT
 FOR R&D USE ONLY
 12/10/14

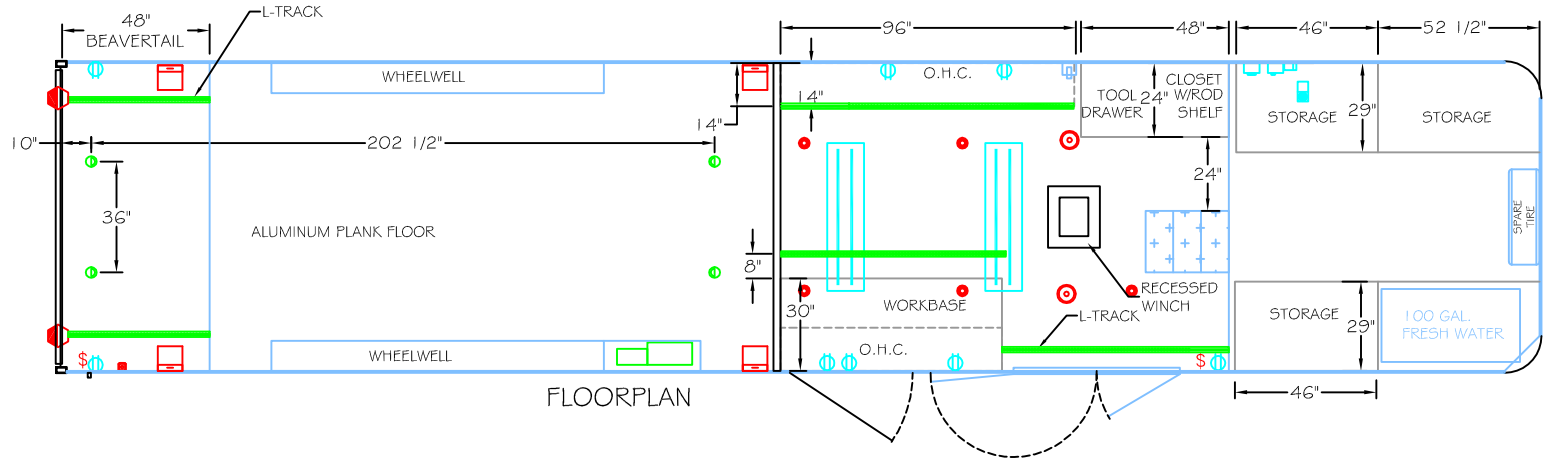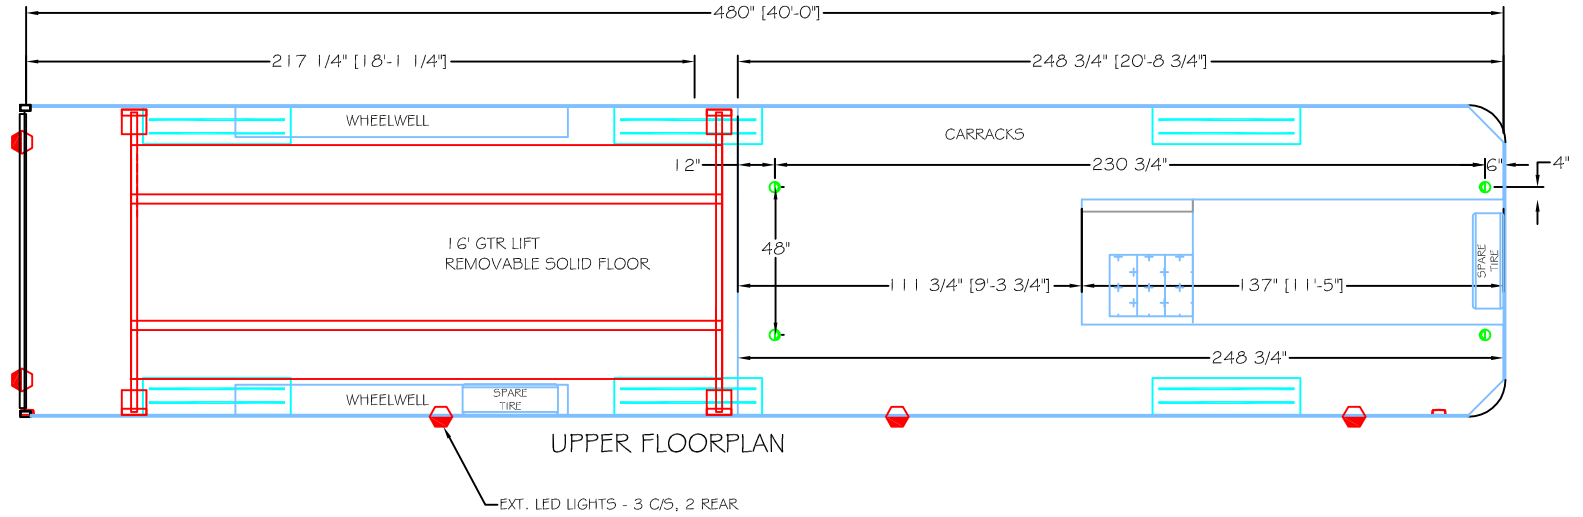

REV.	REVISION TABLE	DATE	APPROVED	TOLERANCES	NAME	DATE	Renegade / Kilbi
A	-	11/8/13	JRE	FRACTIONAL: ±1/16 ANGULAR: ± degree TWO PLACE DECIMAL: ±.010	JRE	8/5/13	
				ORDER REV			SIZE - DWG. NO. T02-1911 - FLOOR PLAN
				DO NOT SCALE DRAWING			A REV.
							SCALE: DATE: -/-/ SHEET 1 OF 1







Renegade

Motorhomes
Garage Units
Toterhomes
Stacker-
Trailers

Nationwide
Sales
&
Delivery

Truck Service
& Parts

Financing



Renegade



11201 S. Grant Hwy
Marengo, IL 60152

Call: Bob (847)812-2972

www.westsidemotorcoach.com